


Anlagenschema

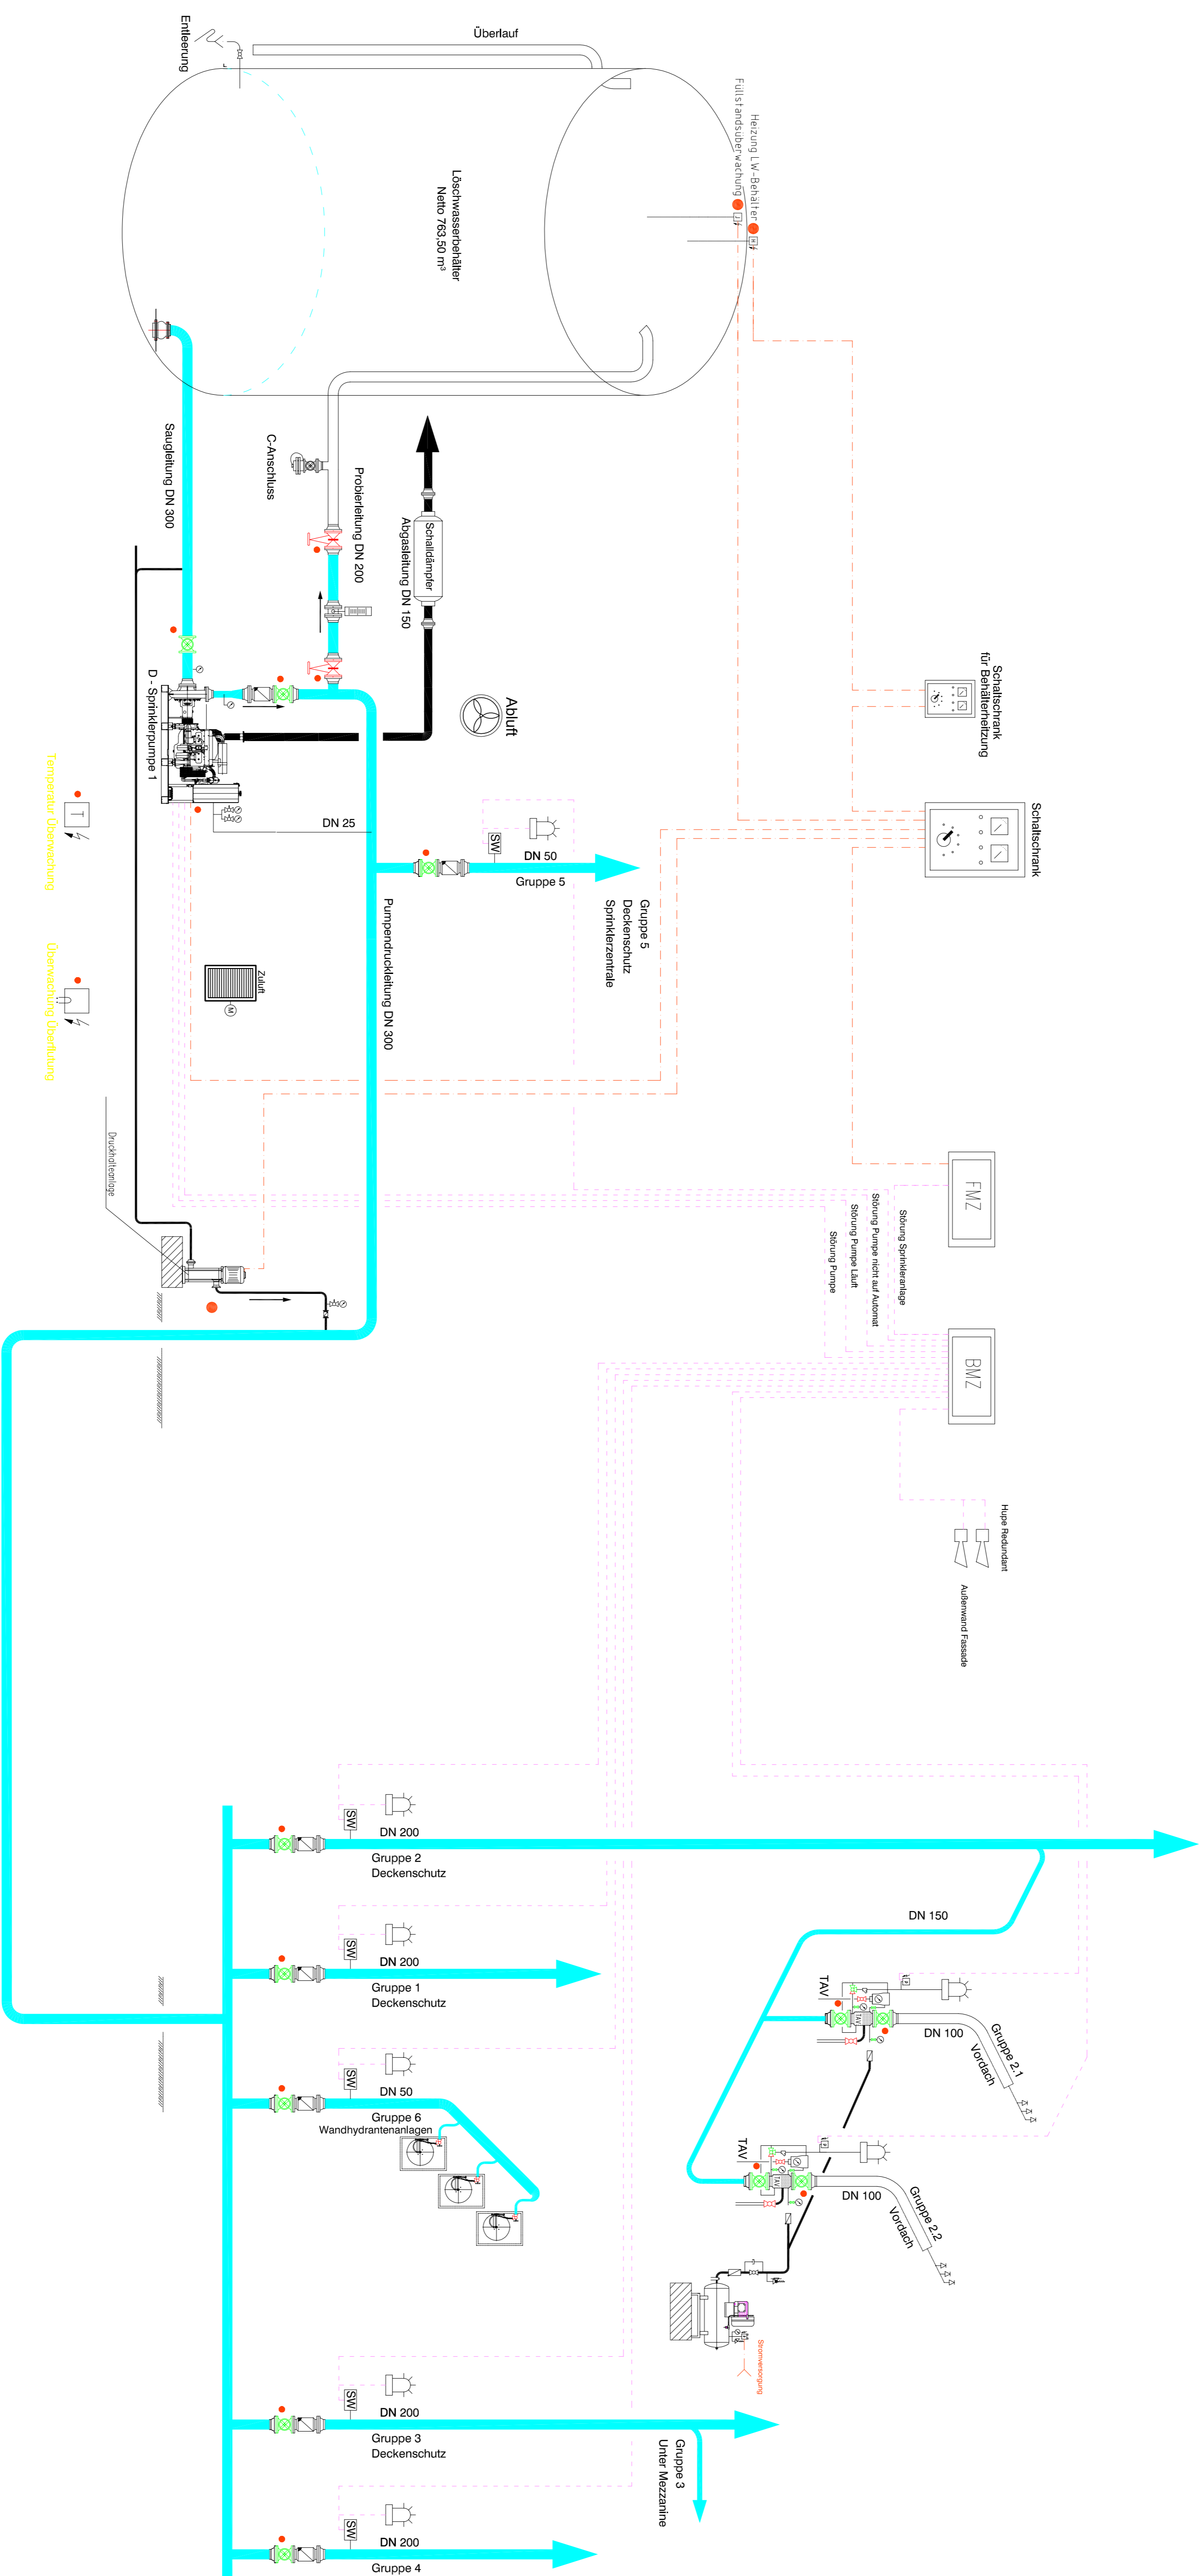

Sheet Name: -	Project Name: -	Project n.°: -	Designer: -	Date design: -	Checked by: -
Method A-ISO 728	Format drawing: A1	Scale: 1:-	The copyright on the drawing is protected by law to which the inventor of FST is entitled. digital indicators for claims to non-infringement of the project.		
FST FIRE SAFETY TECHNOLOGY Kozłowiec 2 57-200 Żabikowo Poland T.: 0048 918 97 67 66		This drawing is the property of FST. It is not to be reproduced or used in any way without the written permission of FST. The inventor of FST is entitled to non-infringement of the project.			